



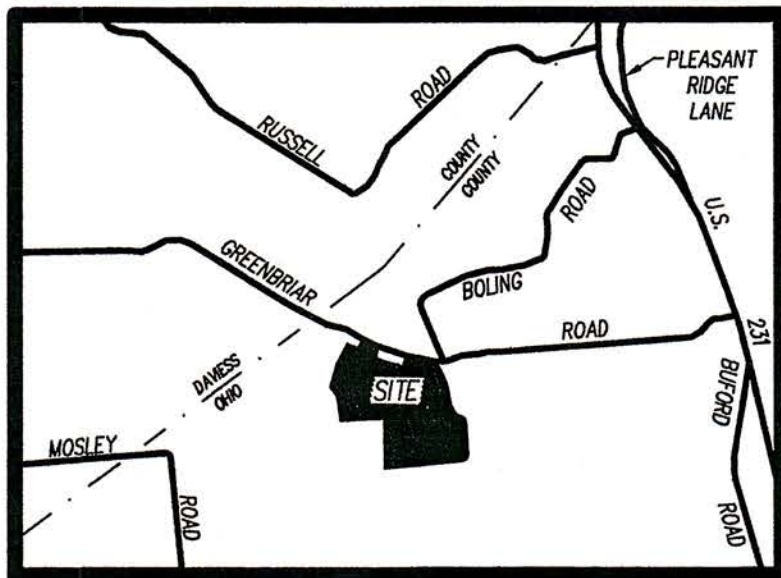

VICINITY MAP

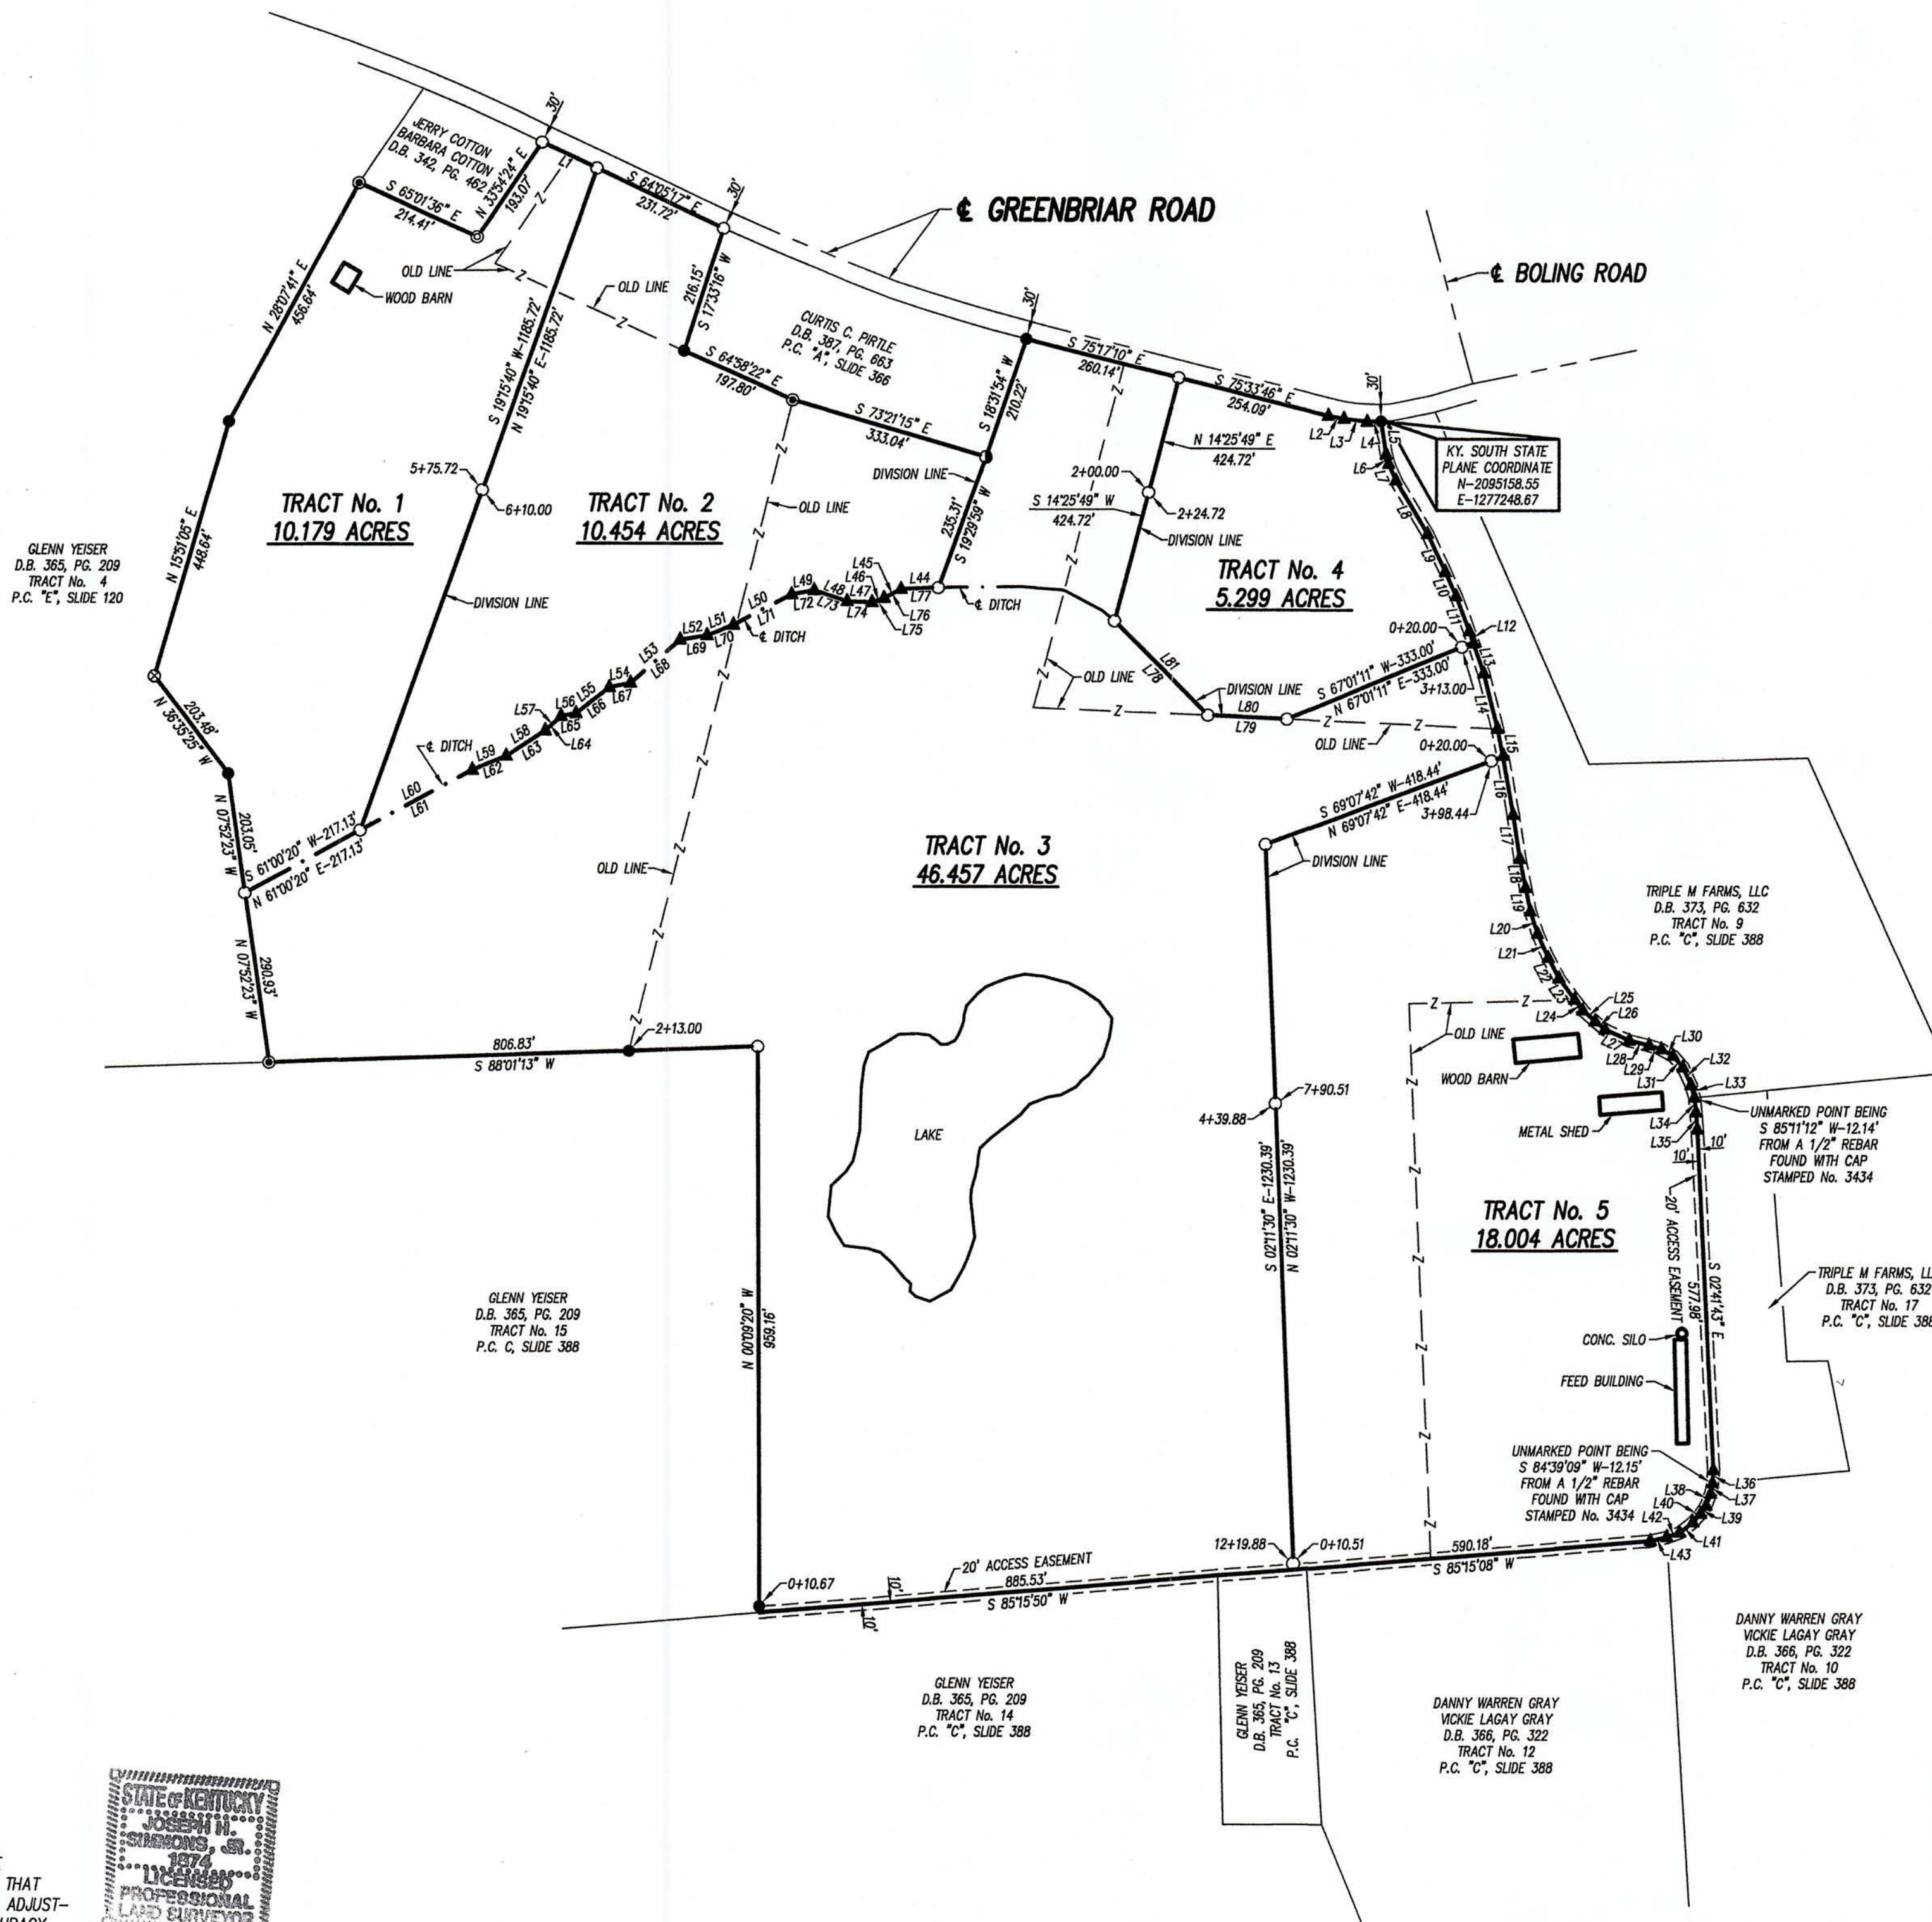

NOTE: G.P.S. WAS USED TO ESTABLISH CONTROL ON THE PROPERTY SHOWN HEREON. UNIT USED= TOPCON HIPER + DUAL FREQUENCY RECEIVER REAL TIME KINEMATIC GEOID FILE= GEOID 03 HORIZ. DATUM= NAD 1983 VERT. DATUM= NAVD. 1988 CORE SITE= HA0664

NOTE: PROPERTY IS NOT LOCATED IN SPECIAL FLOOD HAZARD AREA. COMMUNITY PANEL NUMBER: 210183 0100 D EFFECTIVE DATE: JUNE 2, 2011 ZONE: "X"

SURVEYOR'S CERTIFICATE

I DO HEREBY CERTIFY THAT THE SURVEY SHOWN HEREON WAS PERFORMED UNDER MY DIRECTION BY THE METHOD OF RANDOM TRAVERSE, THE UNADJUSTED MATHEMATICAL ERROR OF CLOSURE RATIO OF THE RANDOM TRAVERSE WAS AT LEAST 1:10,000 AND THAT THE BEARINGS AND DISTANCES SHOWN HEREON HAVE NOT BEEN ADJUSTED FOR CLOSURE. THE SURVEY SHOWN HEREON MEETS THE ACCURACY PRECISION AND SPECIFICATIONS OF A RURAL SURVEY AND COMPLIES WITH 201 KAR 18:150. THE INFORMATION SHOWN HEREON IS TRUE AND CORRECT TO THE BEST OF MY KNOWLEDGE AND BELIEF ACCORDING TO THE INFORMATION AVAILABLE TO ME.

[Signature]
LICENSED PROFESSIONAL LAND SURVEYOR No. 1874 DATE 3/26/14



OWNER'S CERTIFICATE

I DO HEREBY CERTIFY THAT I AM THE OWNER OF RECORD OF THE PROPERTY AS RECORDED IN THE OHIO COUNTY CLERK'S OFFICE AS SHOWN HEREON AND THAT WE HAVE LAID-OFF, PLATTED AND SUBDIVIDED AND DO HEREBY LAY-OFF, PLAT AND SUBDIVIDE SAID REAL ESTATE IN ACCORDANCE WITH THE WITHIN PLAT. ALL STREETS, ALLEYS AND PUBLIC EASEMENTS SHOWN AND NOT HERETOFORE DEDICATED ARE HEREBY DEDICATED TO THE PUBLIC.

[Signature] 3/26/14
OWNER DATE

SHORT LINE DATA		
LINE	BEARING	DISTANCE
L1	S 64°02'56" E	100.39'
L2	S 79°09'28" E	26.32'
L3	S 82°01'11" E	38.93'
L4	N 88°01'28" E	22.79'
L5	S 08°36'14" E	56.26'
L6	S 15°08'47" E	15.83'
L7	S 22°05'11" E	31.00'
L8	S 29°50'38" E	105.30'
L9	S 24°53'37" E	70.00'
L10	S 23°37'07" E	45.02'
L11	S 19°49'03" E	66.43'
L12	S 18°16'44" E	16.82'
L13	S 18°16'44" E	55.38'
L14	S 13°41'51" E	96.07'
L15	S 10°57'19" E	47.03'
L16	S 09°50'03" E	99.71'
L17	S 08°33'06" E	75.02'
L18	S 10°52'31" E	50.20'
L19	S 11°11'45" E	40.65'
L20	S 17°53'48" E	40.05'
L21	S 23°14'33" E	44.91'
L22	S 27°07'01" E	38.84'
L23	S 35°18'52" E	44.30'
L24	S 36°43'41" E	22.66'
L25	S 47°04'54" E	27.52'
L26	S 49°07'54" E	21.83'
L27	S 64°44'21" E	44.64'
L28	S 75°55'37" E	33.68'
L29	S 72°23'09" E	21.09'
L30	S 60°21'29" E	21.96'
L31	S 40°17'27" E	25.56'
L32	S 23°44'50" E	32.90'
L33	S 15°00'56" E	21.97'
L34	S 05°18'54" E	25.14'
L35	S 04°25'13" E	28.97'
L36	S 03°56'47" W	22.38'
L37	S 11°05'02" W	17.82'
L38	S 19°12'01" W	21.58'
L39	S 34°25'44" W	16.48'
L40	S 40°55'44" W	19.72'

SHORT LINE DATA		
L41	S 51°21'05" W	27.83'
L42	S 70°07'18" W	22.48'
L43	S 76°24'59" W	27.92'
L44	S 88°04'53" W	61.81'
L45	S 61°07'59" W	32.17'
L46	S 69°58'12" W	21.20'
L47	N 87°37'00" W	40.96'
L48	N 71°32'54" W	57.84'
L49	S 79°12'03" W	37.54'
L50	S 61°37'34" W	109.43'
L51	S 67°49'59" W	46.73'
L52	S 80°41'17" W	45.14'
L53	S 48°18'40" W	109.71'
L54	S 77°30'17" W	35.50'
L55	S 51°02'46" W	70.67'
L56	S 79°31'57" W	25.26'
L57	S 46°33'54" W	35.42'
L58	S 56°55'37" W	76.94'
L59	S 66°57'20" W	61.05'
L60	S 61°00'20" W	211.24'
L61	N 61°00'20" E	211.24'
L62	N 66°57'20" E	61.05'
L63	N 56°55'37" E	76.94'
L64	N 46°33'54" E	35.42'
L65	N 79°31'57" E	25.26'
L66	N 51°02'46" E	70.67'
L67	N 77°30'17" E	35.50'
L68	N 48°18'40" E	109.71'
L69	N 80°41'17" E	45.14'
L70	N 67°49'59" E	46.73'
L71	N 61°37'34" E	109.43'
L72	N 79°12'03" E	37.54'
L73	S 71°32'54" E	57.84'
L74	S 87°37'00" E	40.96'
L75	N 69°58'12" E	21.20'
L76	N 61°07'59" E	32.17'
L77	N 88°04'53" E	61.81'
L78	S 43°57'42" E	222.02'
L79	S 87°22'20" E	130.43'
L80	N 87°22'20" W	130.43'
L81	N 43°57'42" W	222.02'

LEGEND	
○	3/4" REBAR SET WITH CAP STAMPED No. 1874
●	1/2" REBAR FOUND WITH CAP STAMPED No. 3434
⊗	5/8" REBAR FOUND WITH CAP STAMPED No. 3526
⊙	1/2" REBAR FOUND WITH CAP STAMPED No. 2552
⊛	5/8" REBAR FOUND
⦿	1/2" REBAR FOUND
▲	UNMARKED POINT

SOURCE OF TITLE: D.B. 373, PG. 632



SIMMONS SURVEYING
1515 EAST TWENTY-FIRST STREET
OWENSBORO, KENTUCKY 42303
PH. (270)685-1146 FAX: (270)685-5376

TRIPLE M FARMS, LLC.

PROPERTY CONSOLIDATION & RE-DIVISION
ON GREENBRIAR ROAD, NORTHWEST OF
HARTFORD

OHIO COUNTY KENTUCKY
DATE: MARCH 24, 2014 DWG No. 14-14
SCALE: 1"= 200' DWG BY: M.J.J. CKD BY: J.H.S.

DOCUMENT NO: 110919
RECORDED: March 25, 2014 01:36:00 PM
TOTAL FEES: \$28.00
COUNTY CLERK: BESSIE T. RALPH
DEPUTY CLERK: DEBBIE BEATTY
COUNTY: OHIO COUNTY

BOOK: CAB F PAGES: 92 - 92